

# FOR CONSULTATION

Please print at:

A1


HATCHING KEY:

	EXISTING WALLS		PROPOSED WALLS
	PROPOSED BRICKWORK		PROPOSED STONEWORK
	PROPOSED BLOCKWORK		PROPOSED INSULATION & INSULATED STUDWORK
	CONCRETE		PROPOSED NON-INSULATED STUDWORK
	RENDER		TIMBER CLADDING
	LAWN		GRAVEL



PLANNING DRAWING ONLY

Revision:

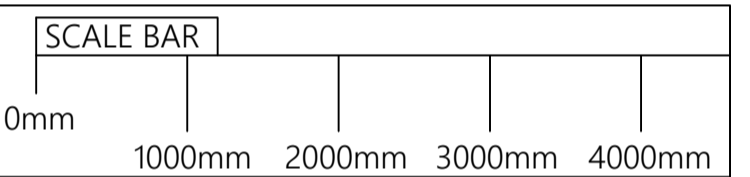

- DRAWING NOTES:
- ALL DIMENSIONS ARE TO BE CHECKED AND CONFIRMED ON SITE BEFORE CONSTRUCTION OR BEFORE ANY MATERIALS ARE ORDERED.
  - BRICK & BLOCK COURSING IS SHOWN INDICATIVELY ONLY.


CLIENT APPROVAL

Client Name: \_\_\_\_\_  
Date: \_\_\_\_\_  
Signature: \_\_\_\_\_

AVON  
ARCHITECTURE

T: 01789 751 345  
M: 07972 203 422  
E: enquiries@avonarchitecture.co.uk  
W: avonarchitecture.co.uk

CLIENT: Welford Sports Club  
PROJECT: Replacement Pavilion  
SITE: Synder Meadow, Welford on Avon  
DRAWING: Proposed Concept - Floorplan NO: 001  
SCALE: 1:50 DATE: 20/06/2020  
DRAWN BY: LC ©Copyright

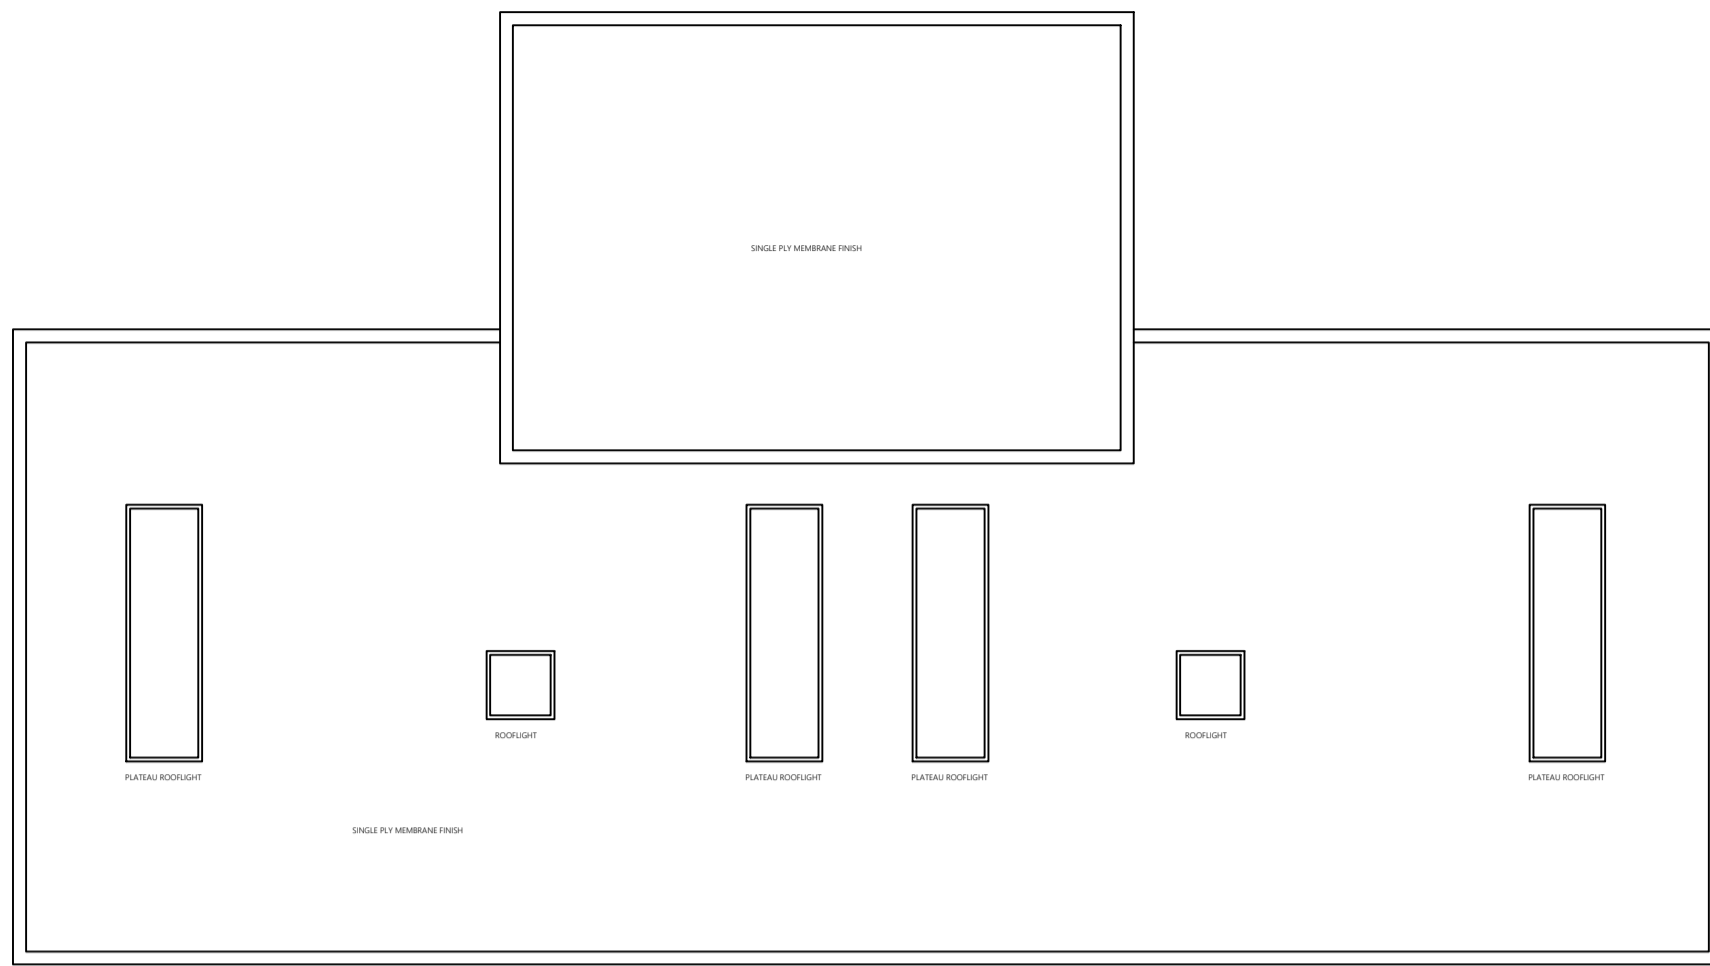

PROPOSED ROOF PLAN  
1:50

