

FOR CONSULTATION

Please print at:

A1


HATCHING KEY:

	EXISTING WALLS		PROPOSED WALLS
	PROPOSED BRICKWORK		PROPOSED STONWORK
	PROPOSED BLOCKWORK		PROPOSED INSULATION & INSULATED STUDWORK
	CONCRETE		PROPOSED NON-INSULATED STUDWORK
	RENDER		TIMBER CLADDING
	LAWN		GRAVEL



PLANNING DRAWING ONLY

Revision:

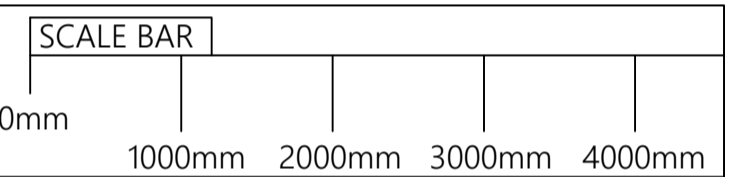

DRAWING NOTES:

- ALL DIMENSIONS ARE TO BE CHECKED AND CONFIRMED ON SITE BEFORE CONSTRUCTION OR BEFORE ANY MATERIALS ARE ORDERED.
- BRICK & BLOCK COURSING IS SHOWN INDICATIVELY ONLY.

CLIENT APPROVAL

Client Name: _____

Date: _____

Signature: _____

AVON
ARCHITECTURE

T: 01789 751 345

M: 07972 203 422

E: enquiries@avonarchitecture.co.uk

W: avonarchitecture.co.uk

CLIENT:
Welford Sports Club


PROJECT:
Replacement Pavilion

SITE:
Synder Meadow, Welford on Avon


DRAWING: NO:
Proposed Concept - Elevations 002

SCALE: DATE:
1:50 22/06/2020

DRAWN BY:
LC ©Copyright

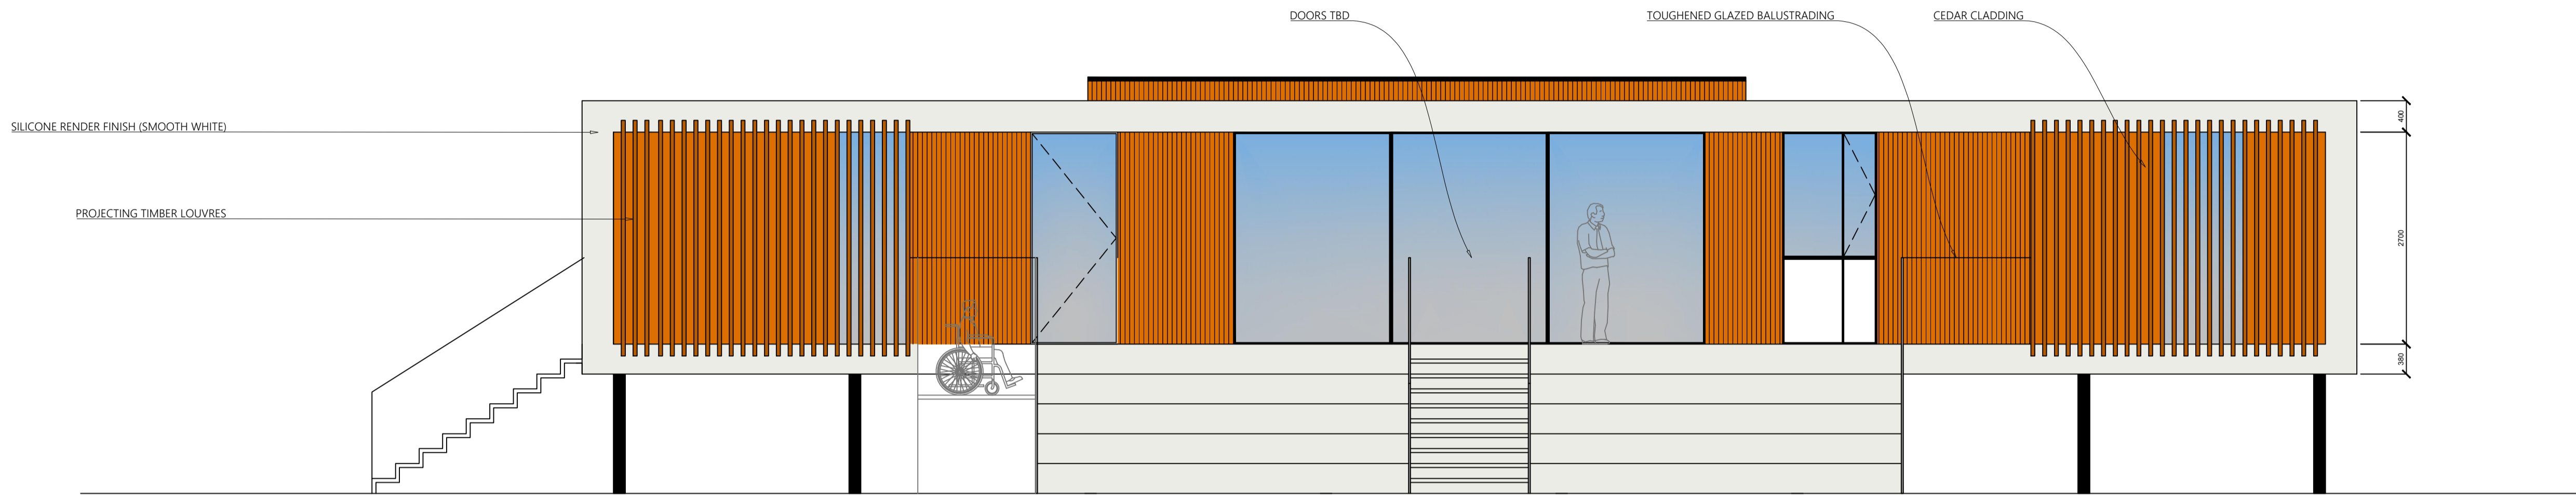


PROPOSED WEST ELEVATION
1:50

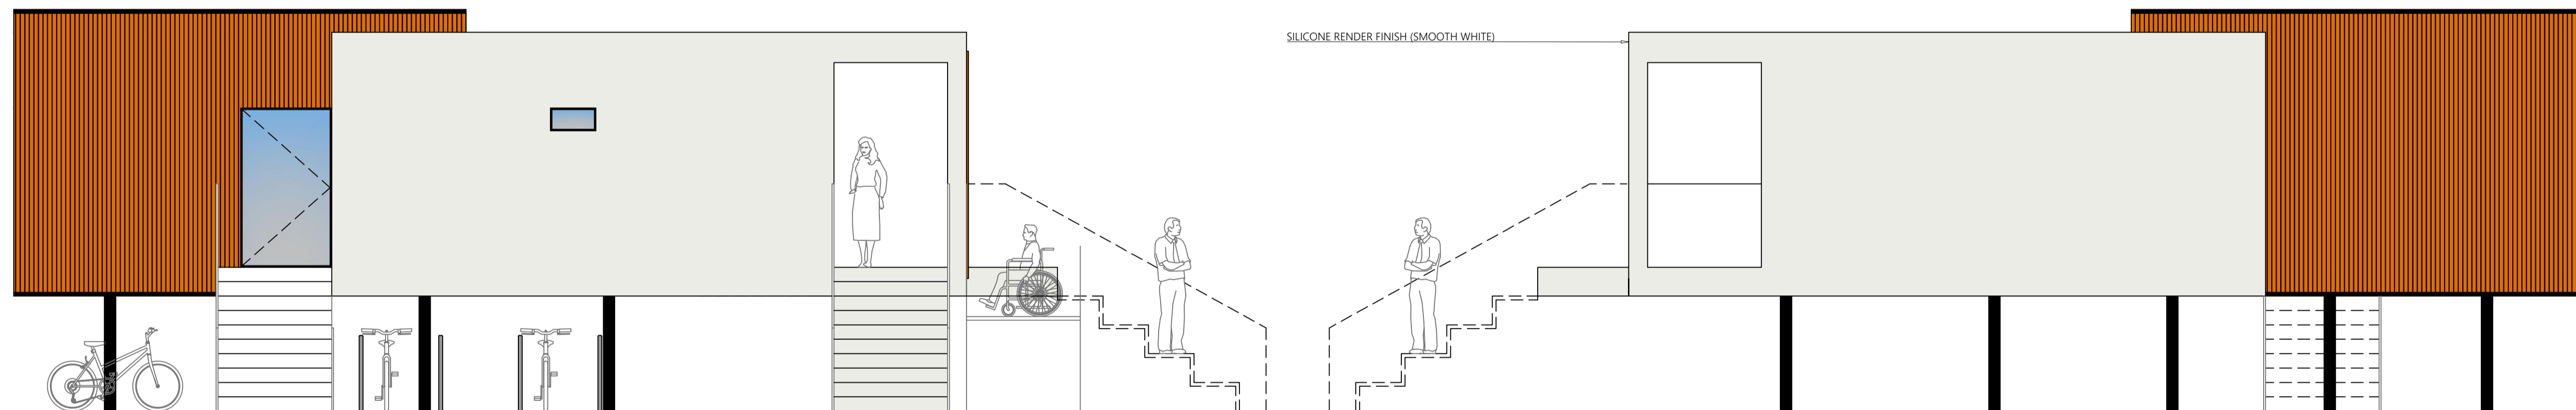

PROPOSED NORTH ELEVATION
1:50

PROPOSED SOUTH ELEVATION
1:50

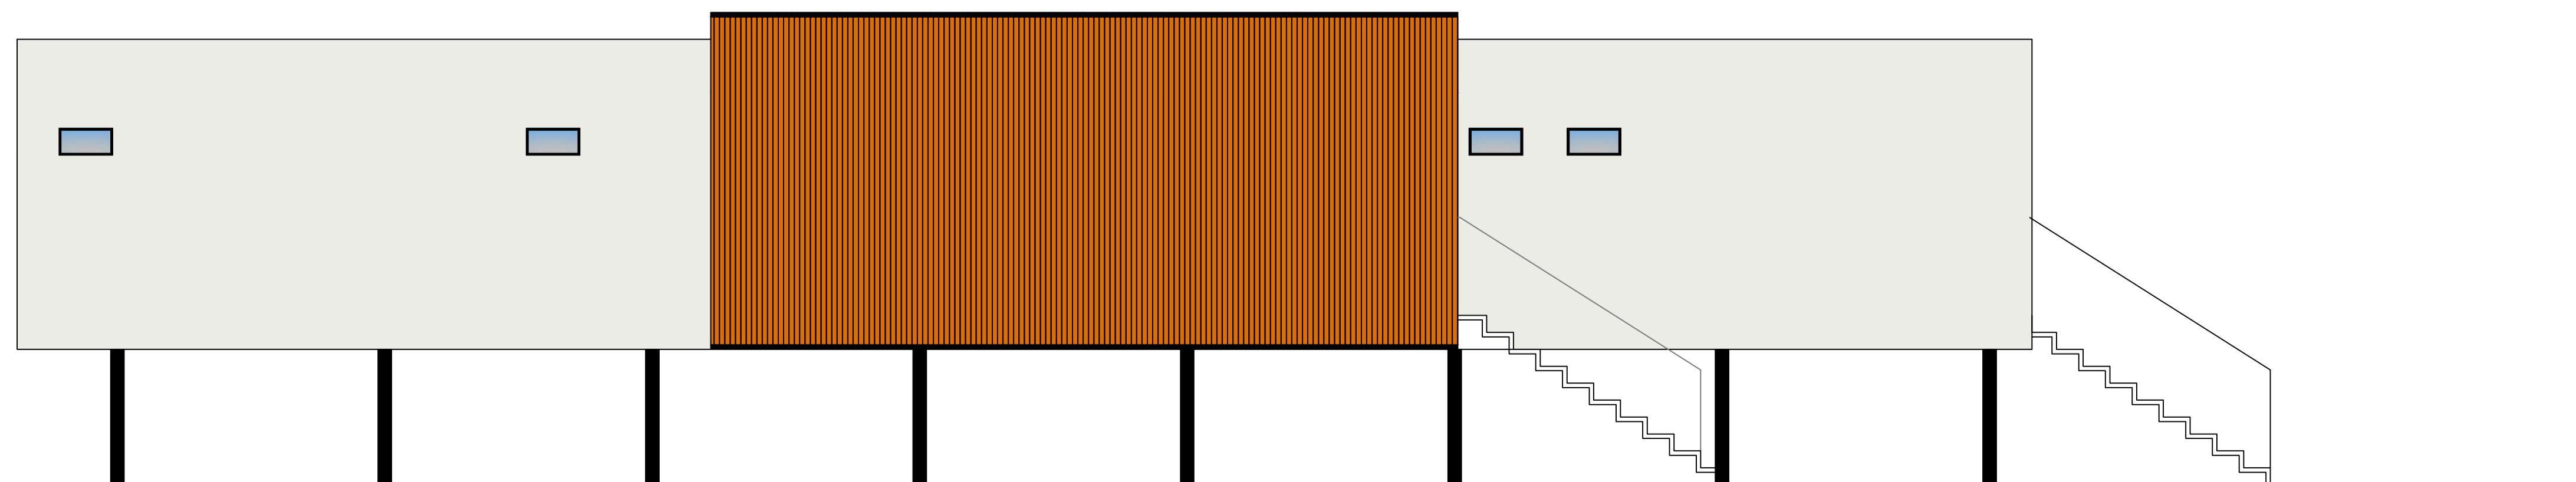

PROPOSED EAST ELEVATION
1:50