



# FOR CONSULTATION

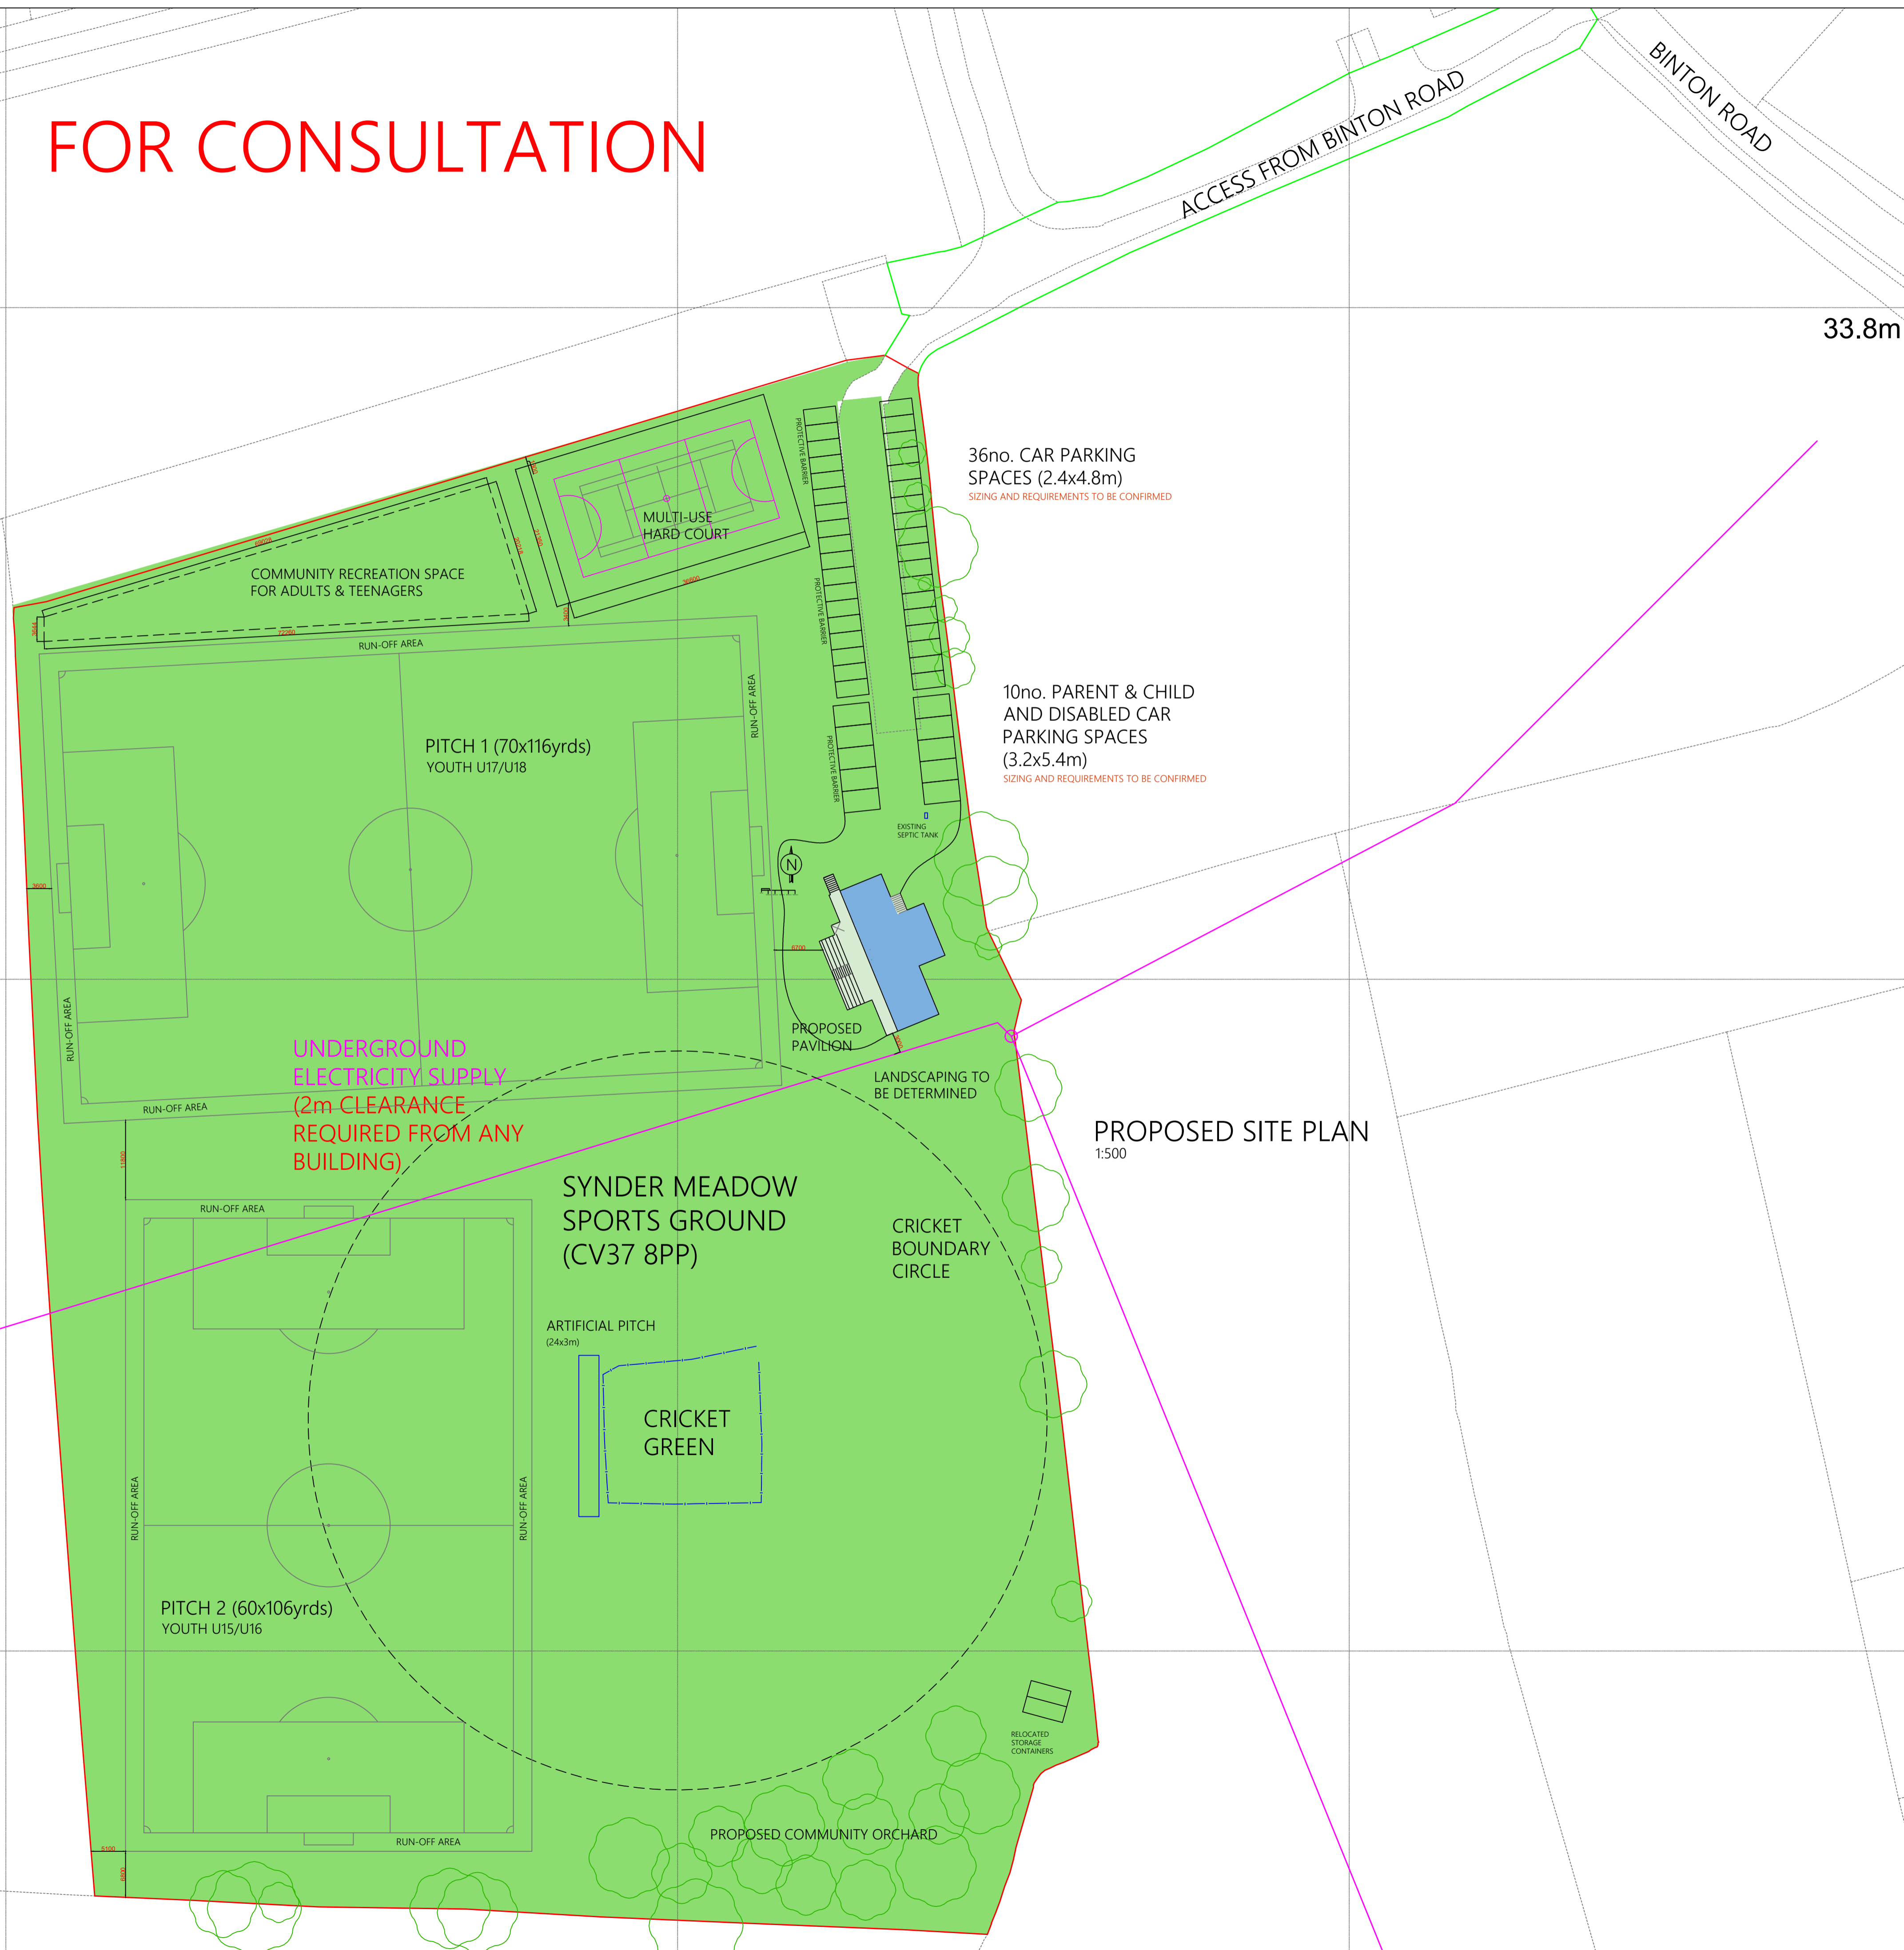


## VISIBILITY SPLAYS

1:1250

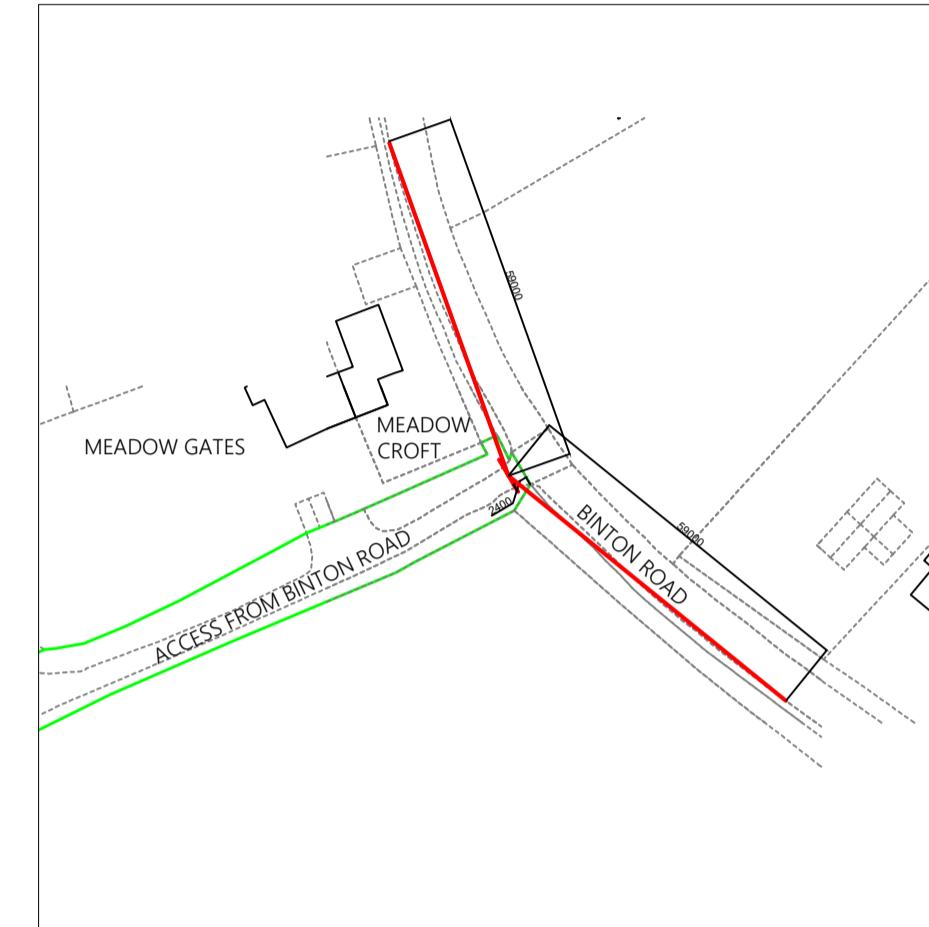

## PROPOSED LOCATION PLAN

1:2500

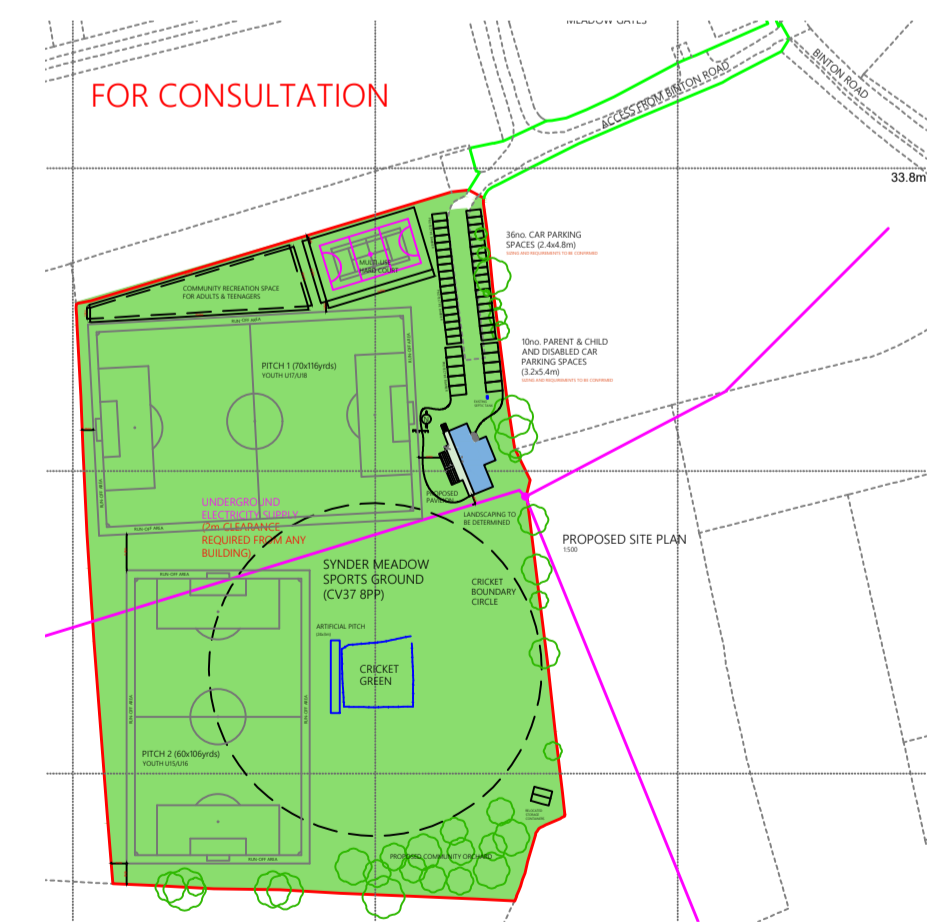

Please print at:

A1


### HATCHING KEY:

	EXISTING WALLS		PROPOSED WALLS
	PROPOSED BRICKWORK		PROPOSED STONWORK
	PROPOSED BLOCKWORK		PROPOSED INSULATION & INSULATED STUDWORK
	CONCRETE		PROPOSED NON-INSULATED STUDWORK
	RENDER		TIMBER CLADDING
	LAWN		GRAVEL



PLANNING DRAWING ONLY

Revision:

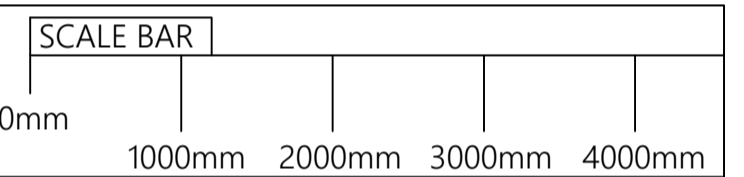

- DRAWING NOTES:**
- ALL DIMENSIONS ARE TO BE CHECKED AND CONFIRMED ON SITE BEFORE CONSTRUCTION OR BEFORE ANY MATERIALS ARE ORDERED.
  - BRICK & BLOCK COURSING IS SHOWN INDICATIVELY ONLY.

### CLIENT APPROVAL

Client Name: \_\_\_\_\_

Date: \_\_\_\_\_

Signature: \_\_\_\_\_

# AVON ARCHITECTURE

T: 01789 751 345  
M: 07972 203 422  
E: enquiries@avonarchitecture.co.uk  
W: avonarchitecture.co.uk

CLIENT: Welford Sports Club

PROJECT: Replacement Pavilion

SITE: Synder Meadow, Welford on Avon

DRAWING: Proposed Location & Site Plans NO: 006

SCALE: AS STATED DATE: Jun 2023

DRAWN BY: LC ©Copyright